

The Morgan

FIRST FLOOR = 744 SQ. FT.
 SECOND FLOOR = 864 SQ. FT.
 BASEMENT = 744 SQ. FT.



GENERAL CONTRACTOR:
TRI MOUNTAIN HOMES
 JOHN ALT
 PO BOX 2207
 GILLETTE, WY 82717
 phone #1307-670-8353
 PPKK@Trimountainhomes.com
 www.Trimountainhomes.com





Project No. _____
 Scale is correct. If
 not, please contact
 by IMPACT Drafting
 Scale:
 1" = 4'

The Morgan
 GILLETTE, WY


Drawn by: J. Graves
 Date: 17 Jan 20
 Revised by: J. Graves
 Date: 28 Jan 20
 J. Graves 05 Feb 20

© 2020 IMPACT
 Drafting & Design, Inc.
 All rights reserved. All designs, drawings,
 plans, and written materials contained on
 described herein are the sole property of
 IMPACT Drafting & Design, Inc. and no part
 may be reproduced, stored in a retrieval
 system, or transmitted in any form or by
 any means, electronic, mechanical, or
 otherwise, without written consent from
 IMPACT Drafting & Design, Inc.
 These drawings are licensed
 for ONE USER ONLY.


0
 6
 Site Plan
 Lot 10

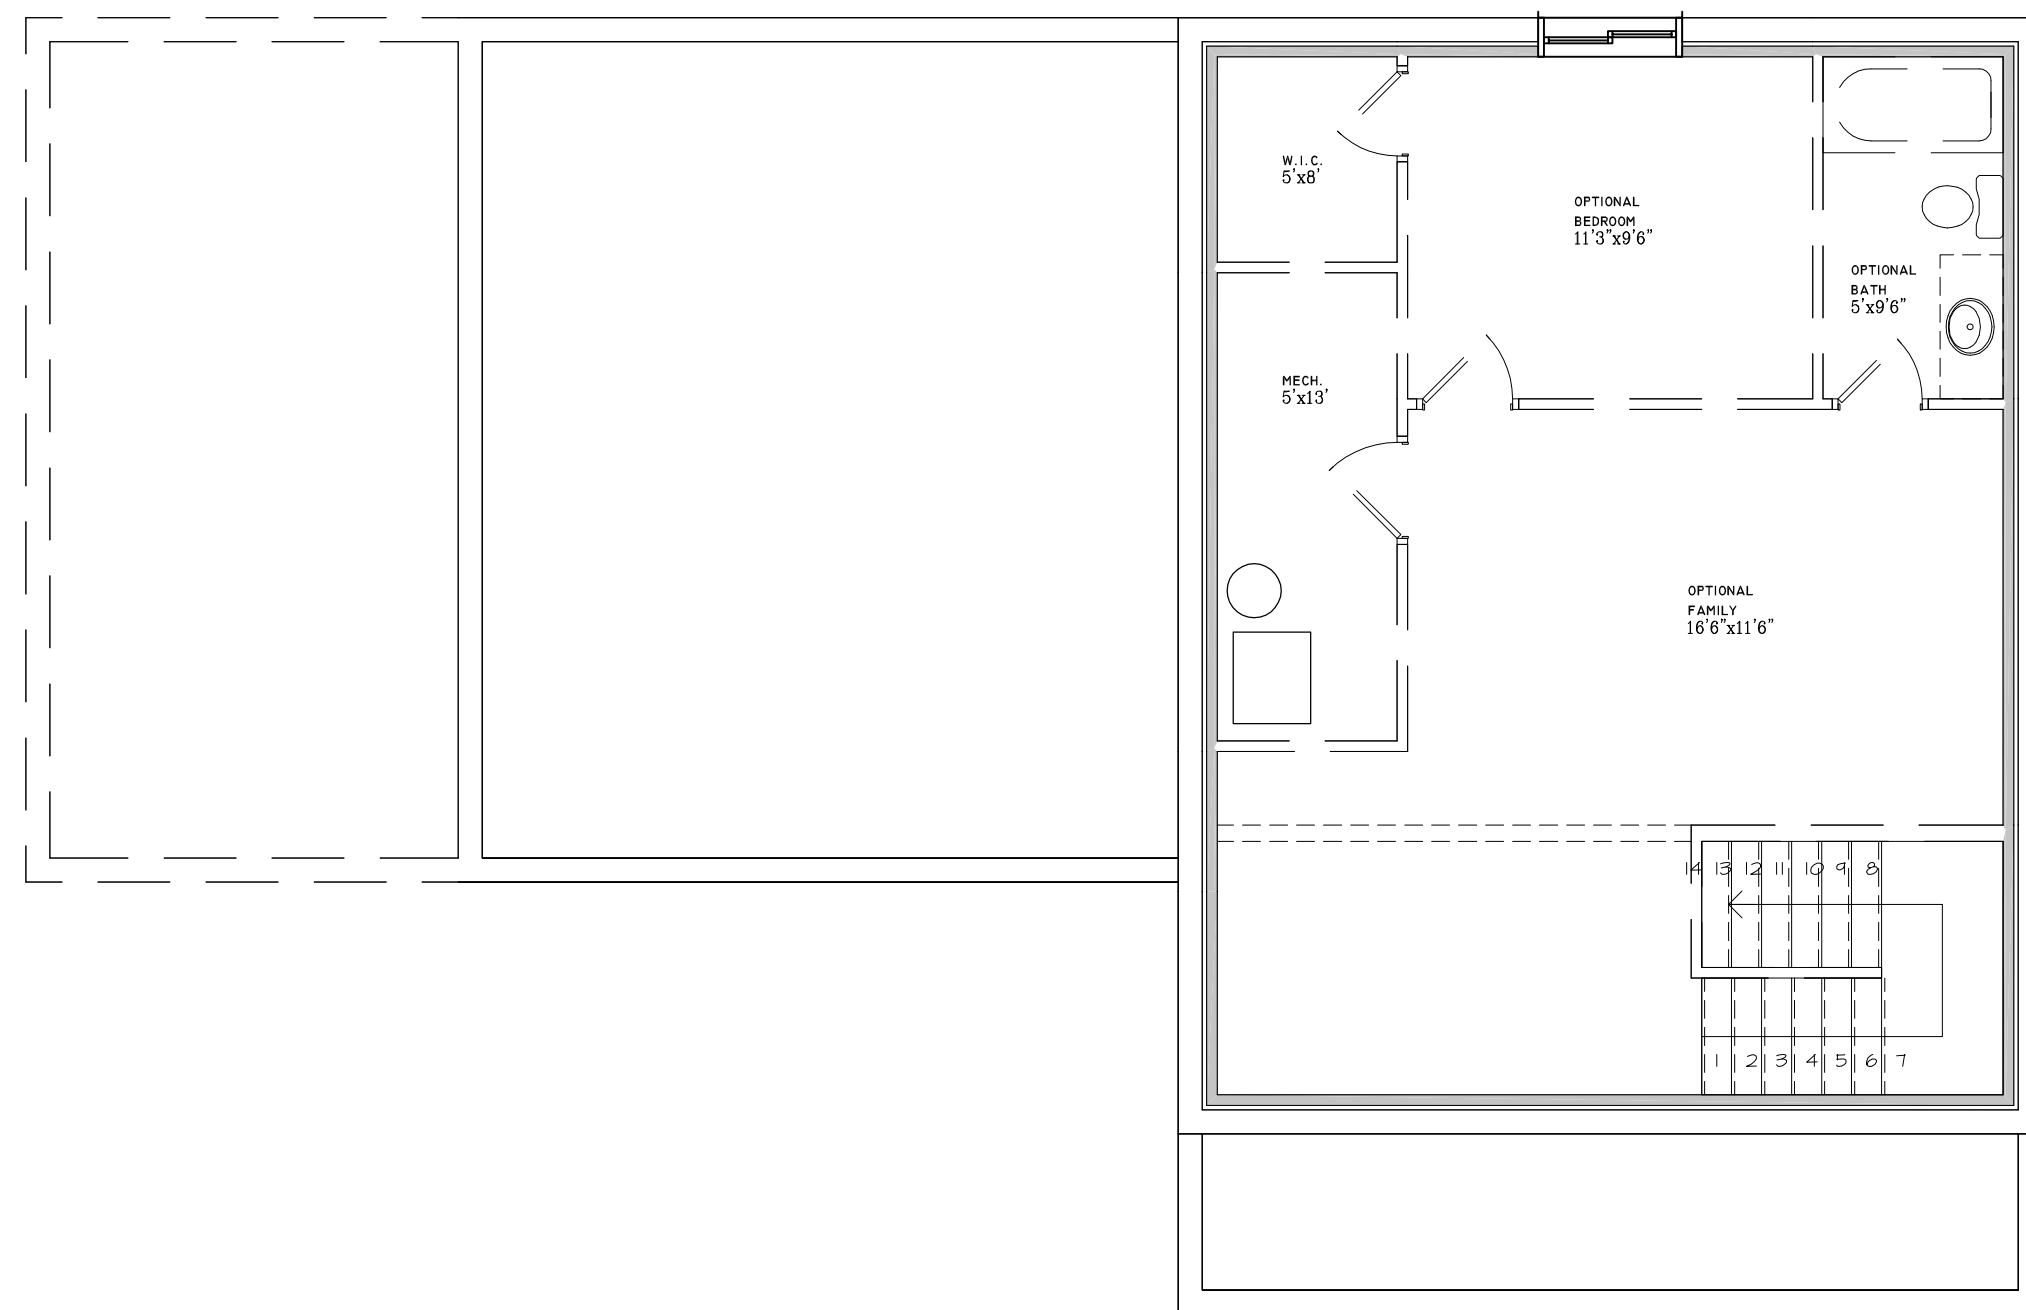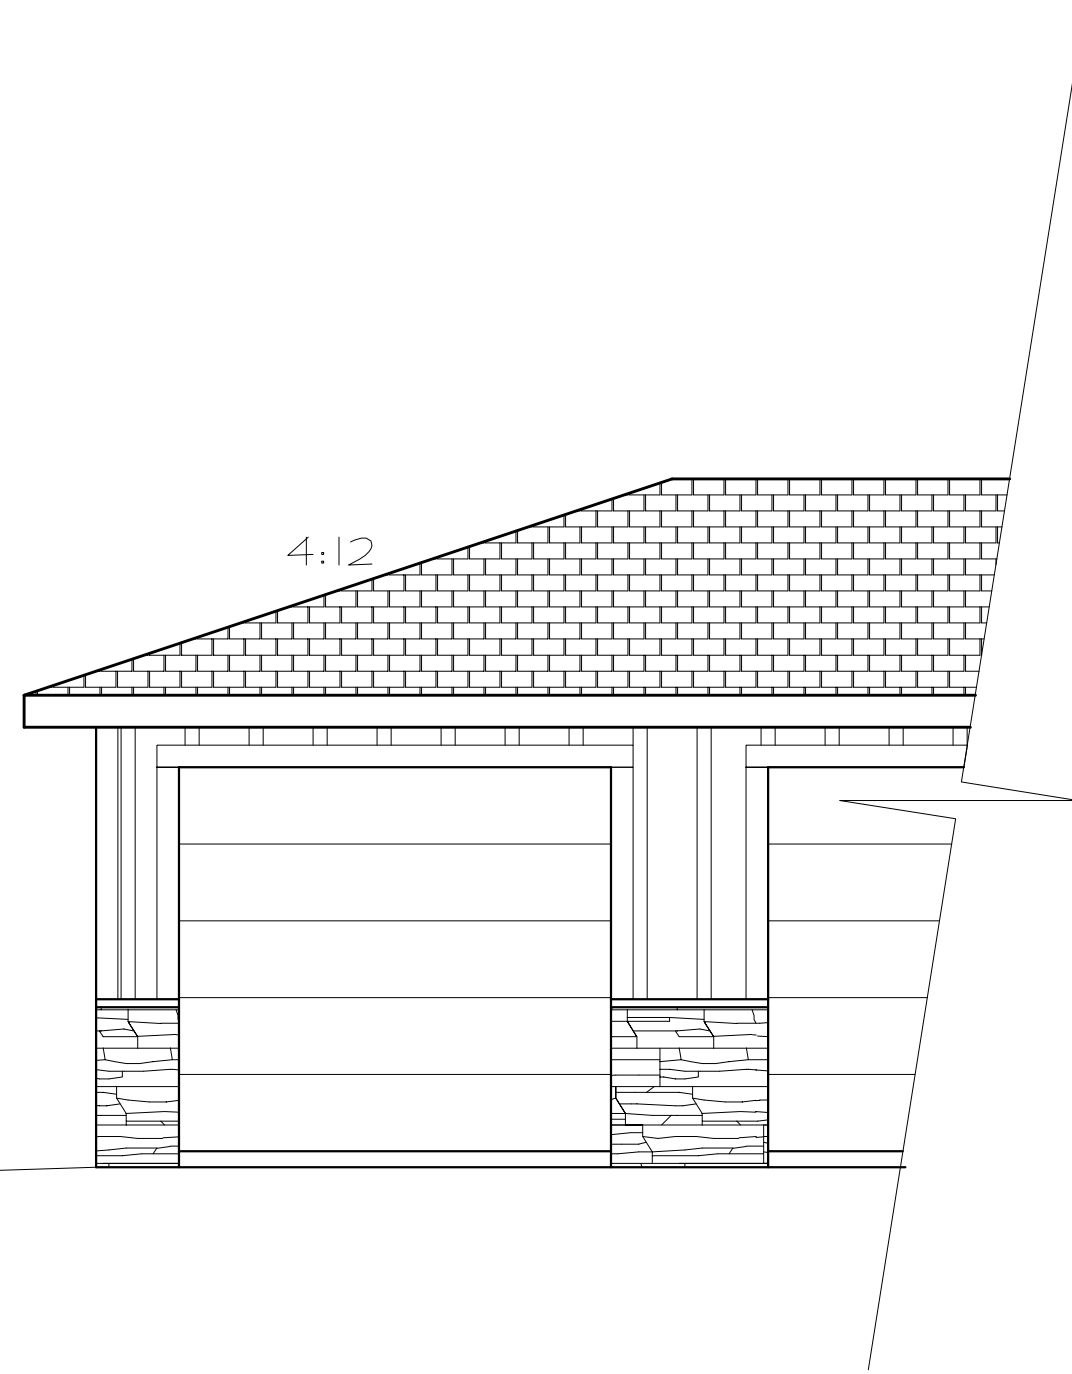

BASEMENT

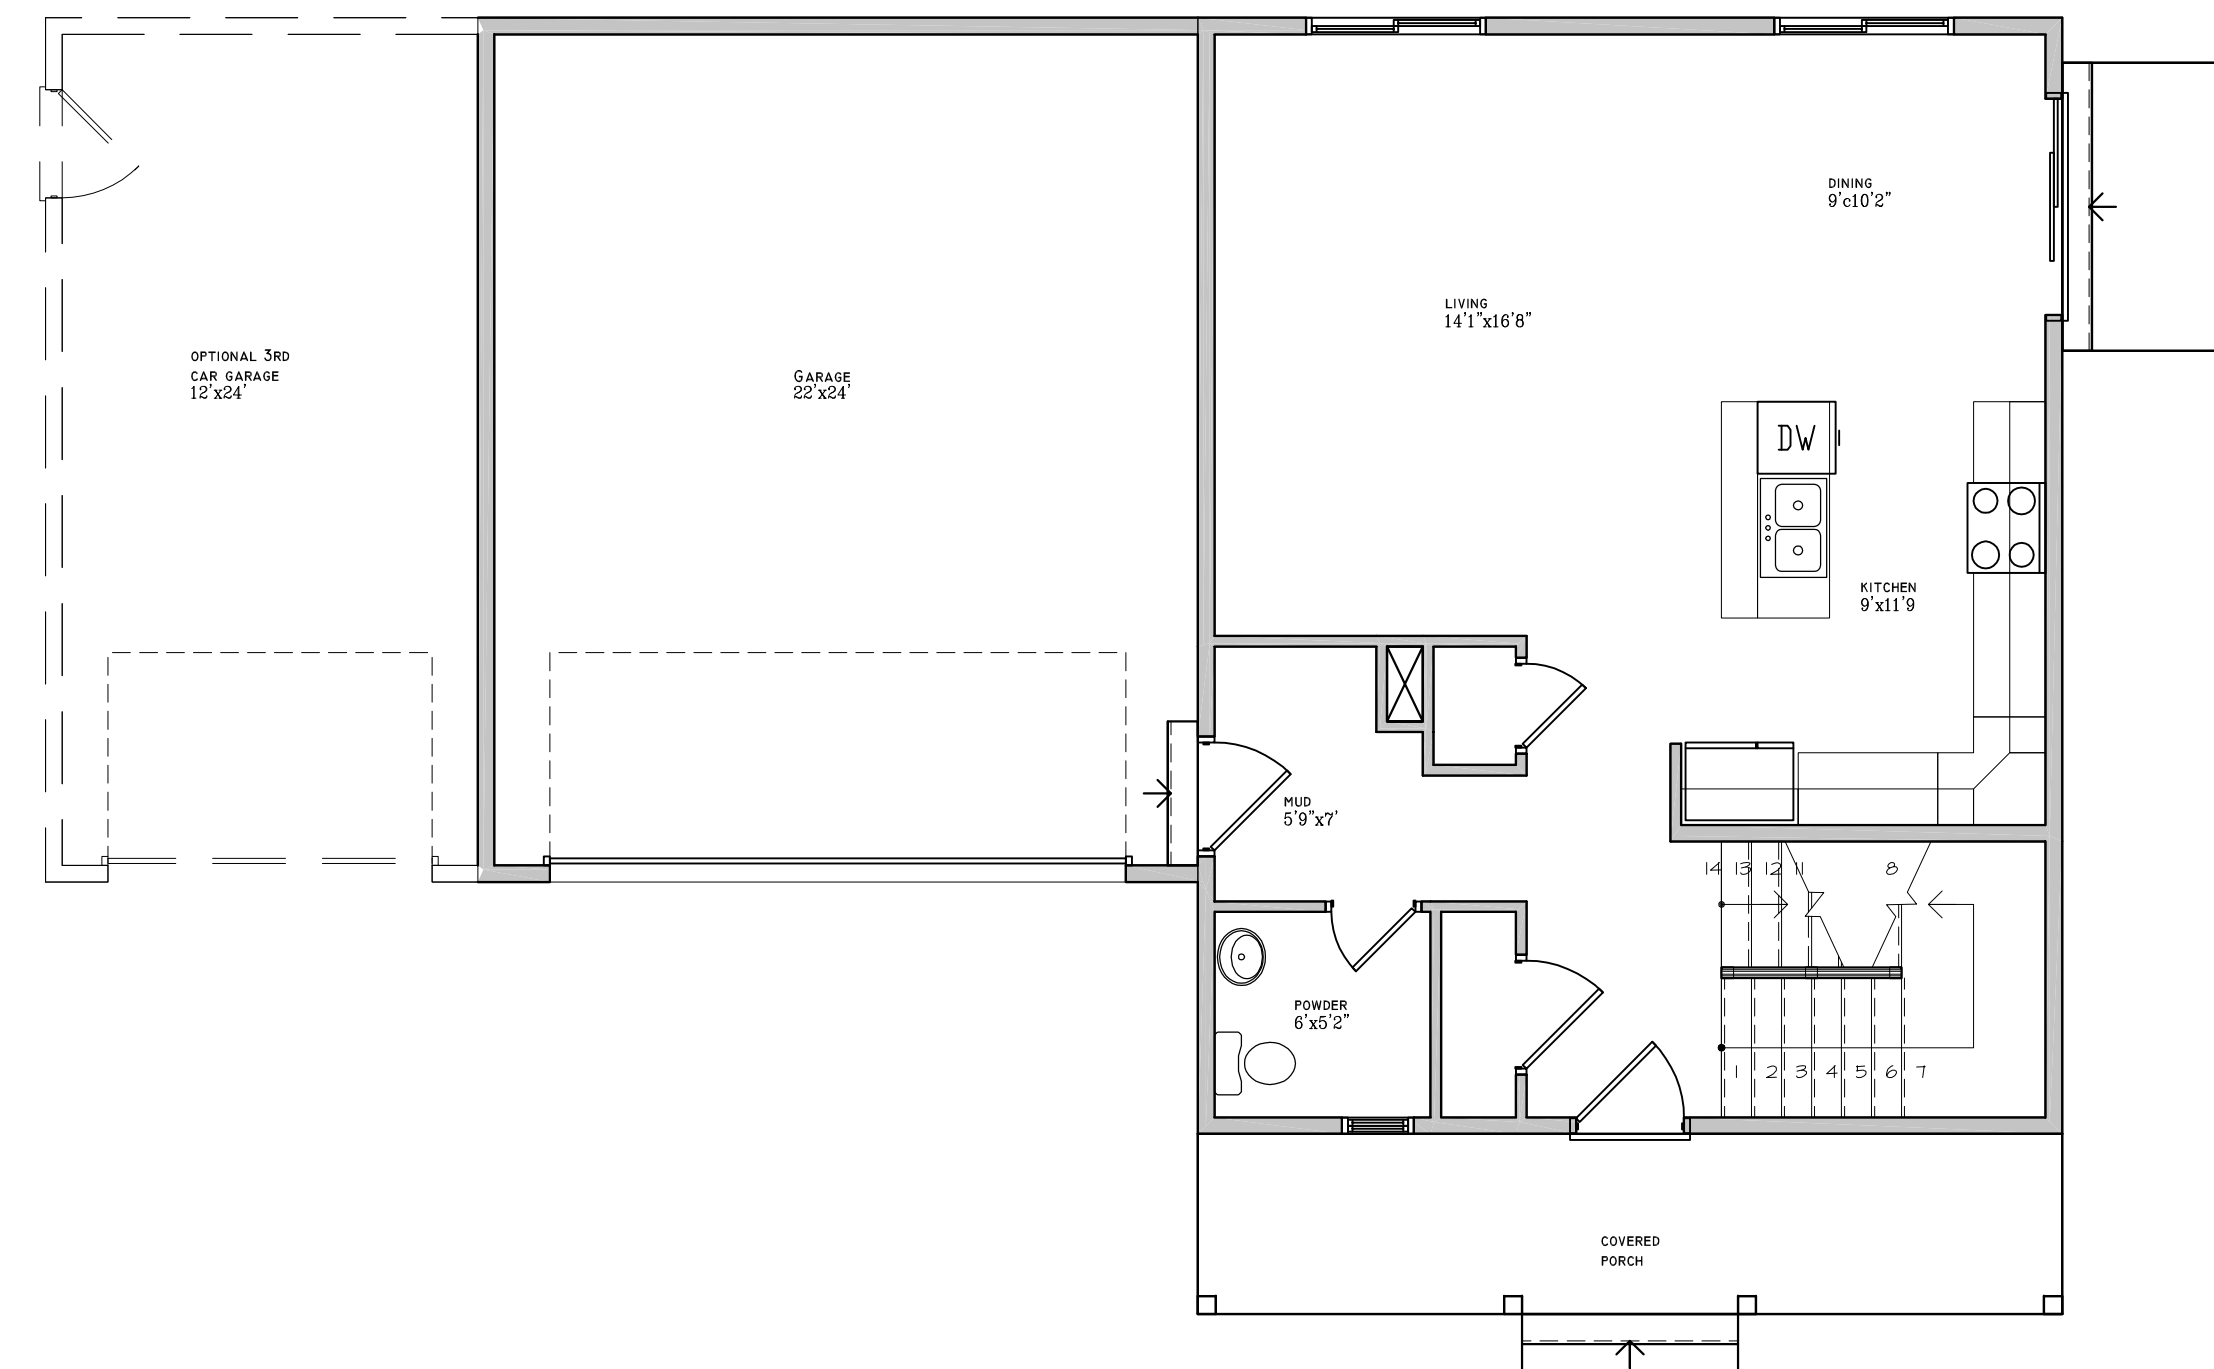

FIRST FLOOR

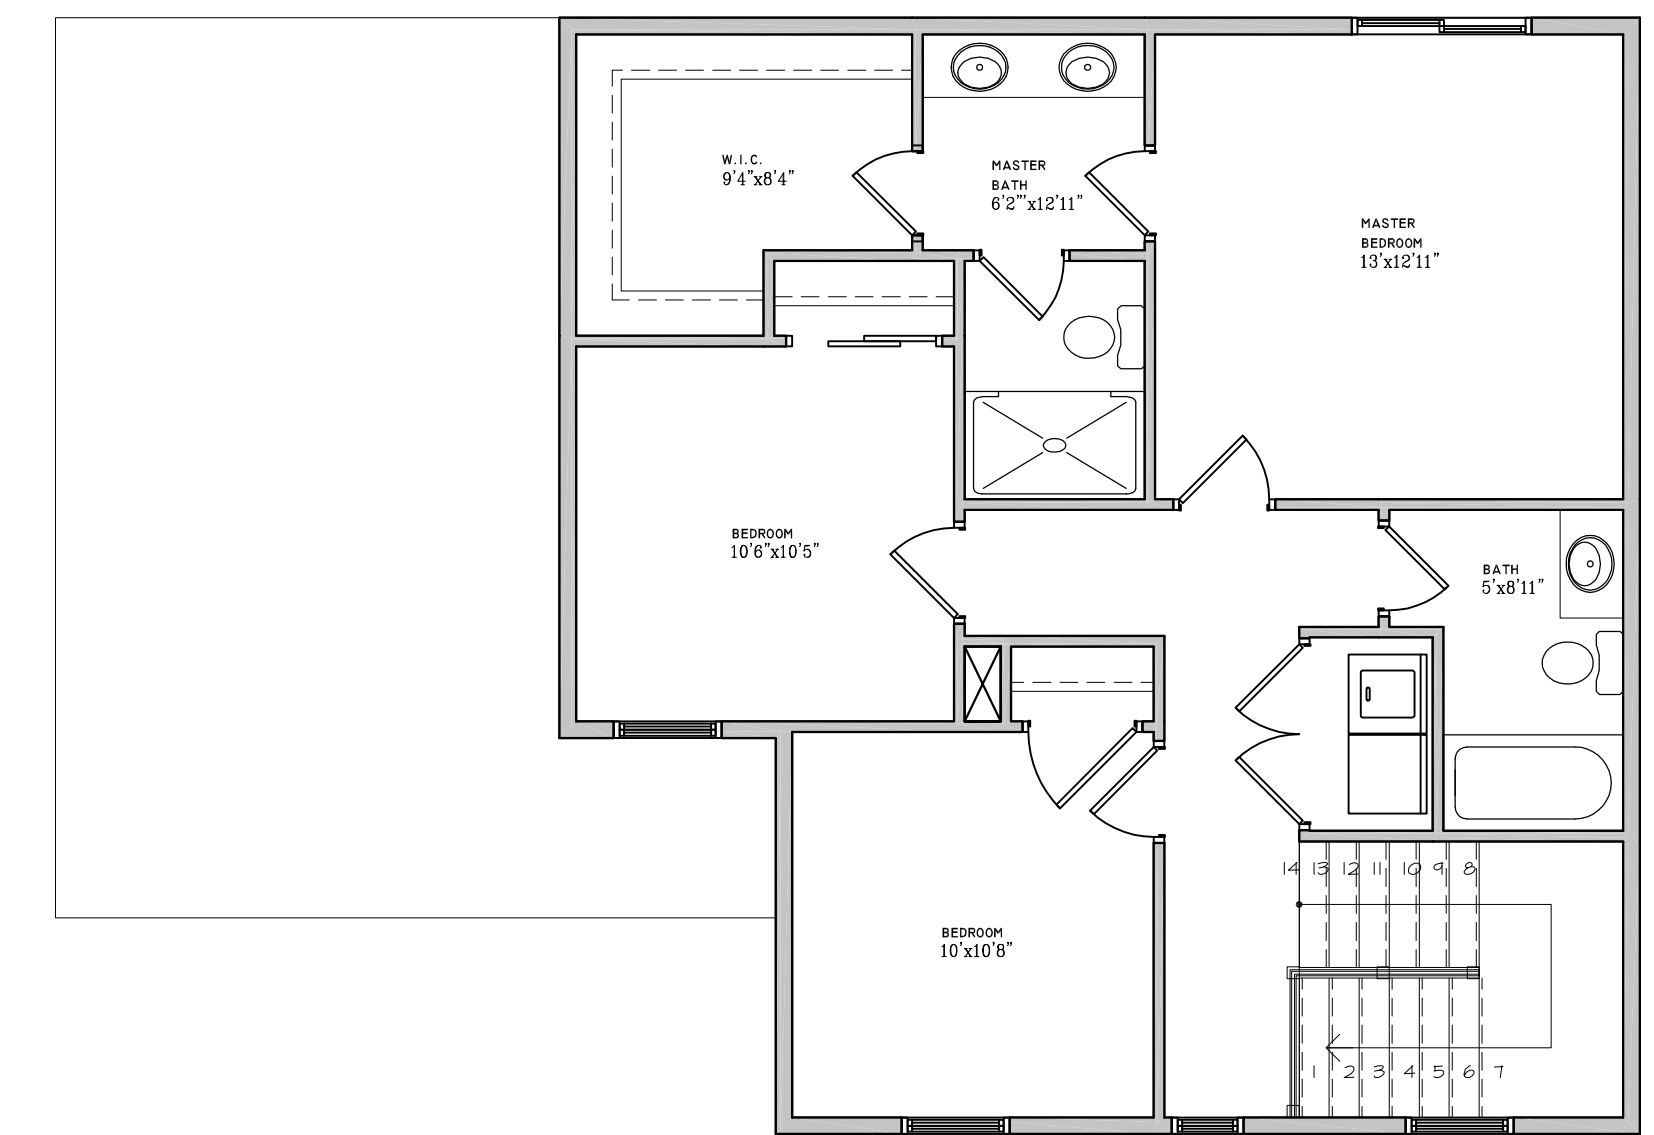

SECOND FLOOR