
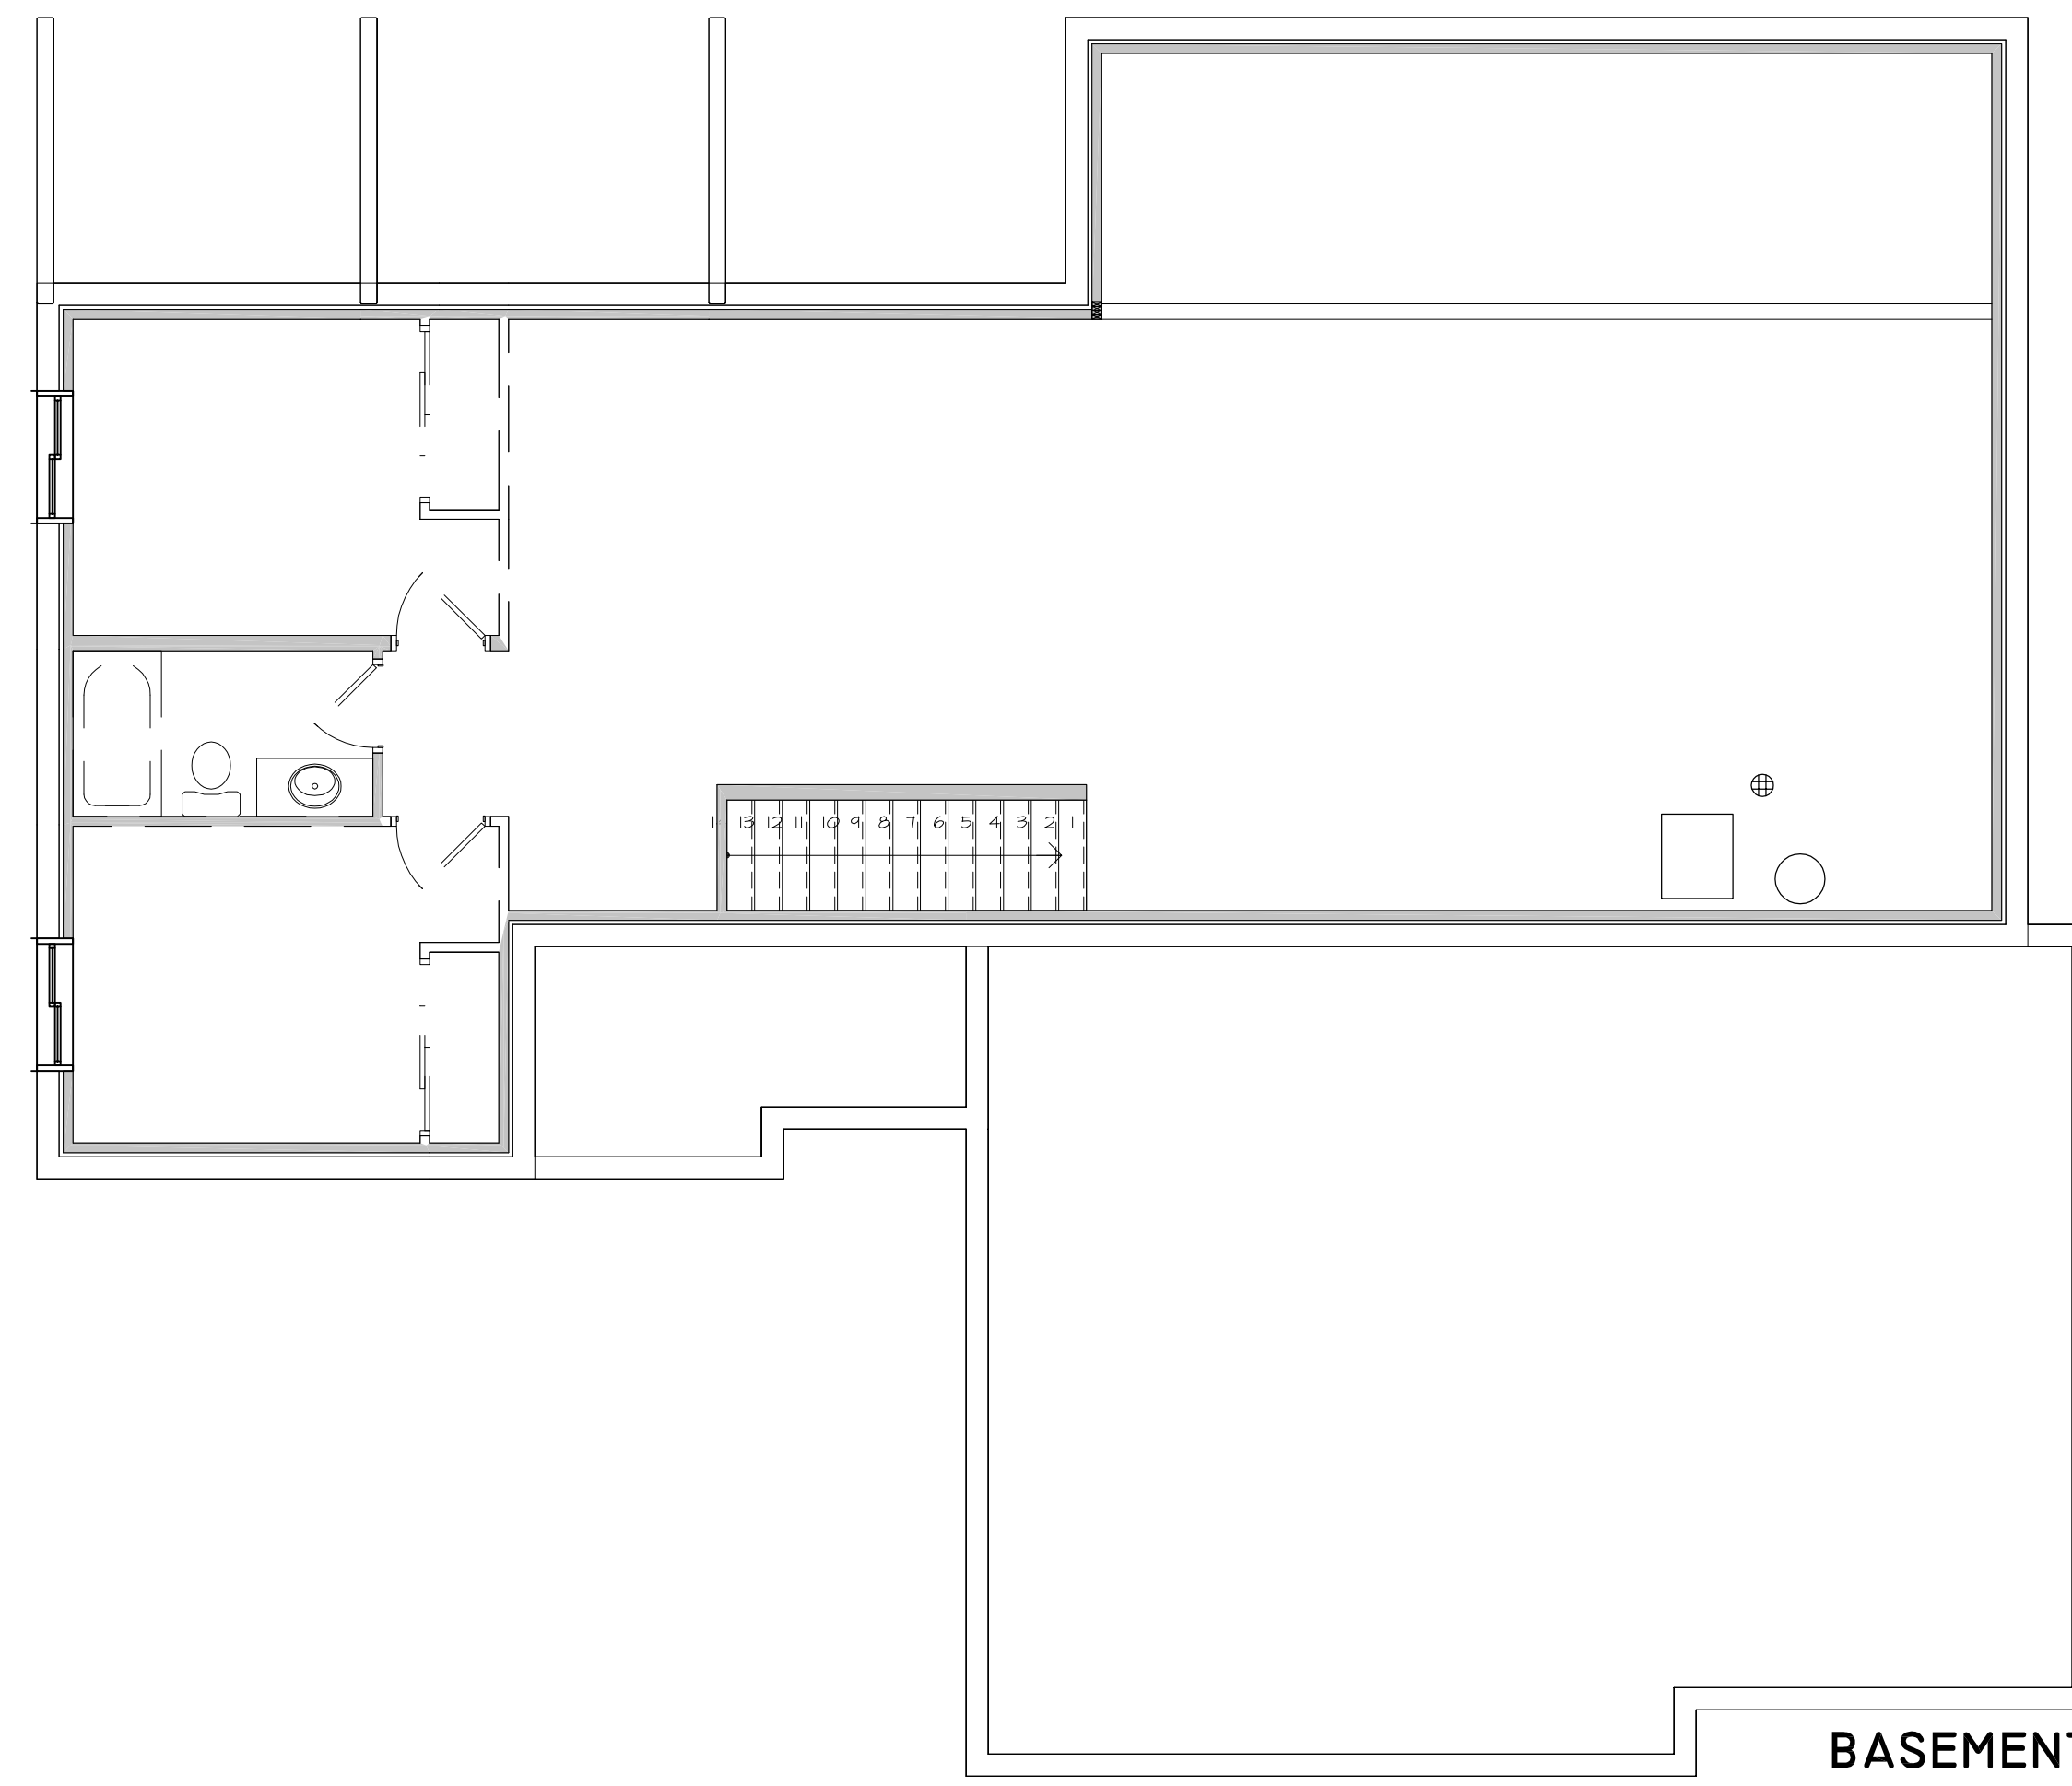
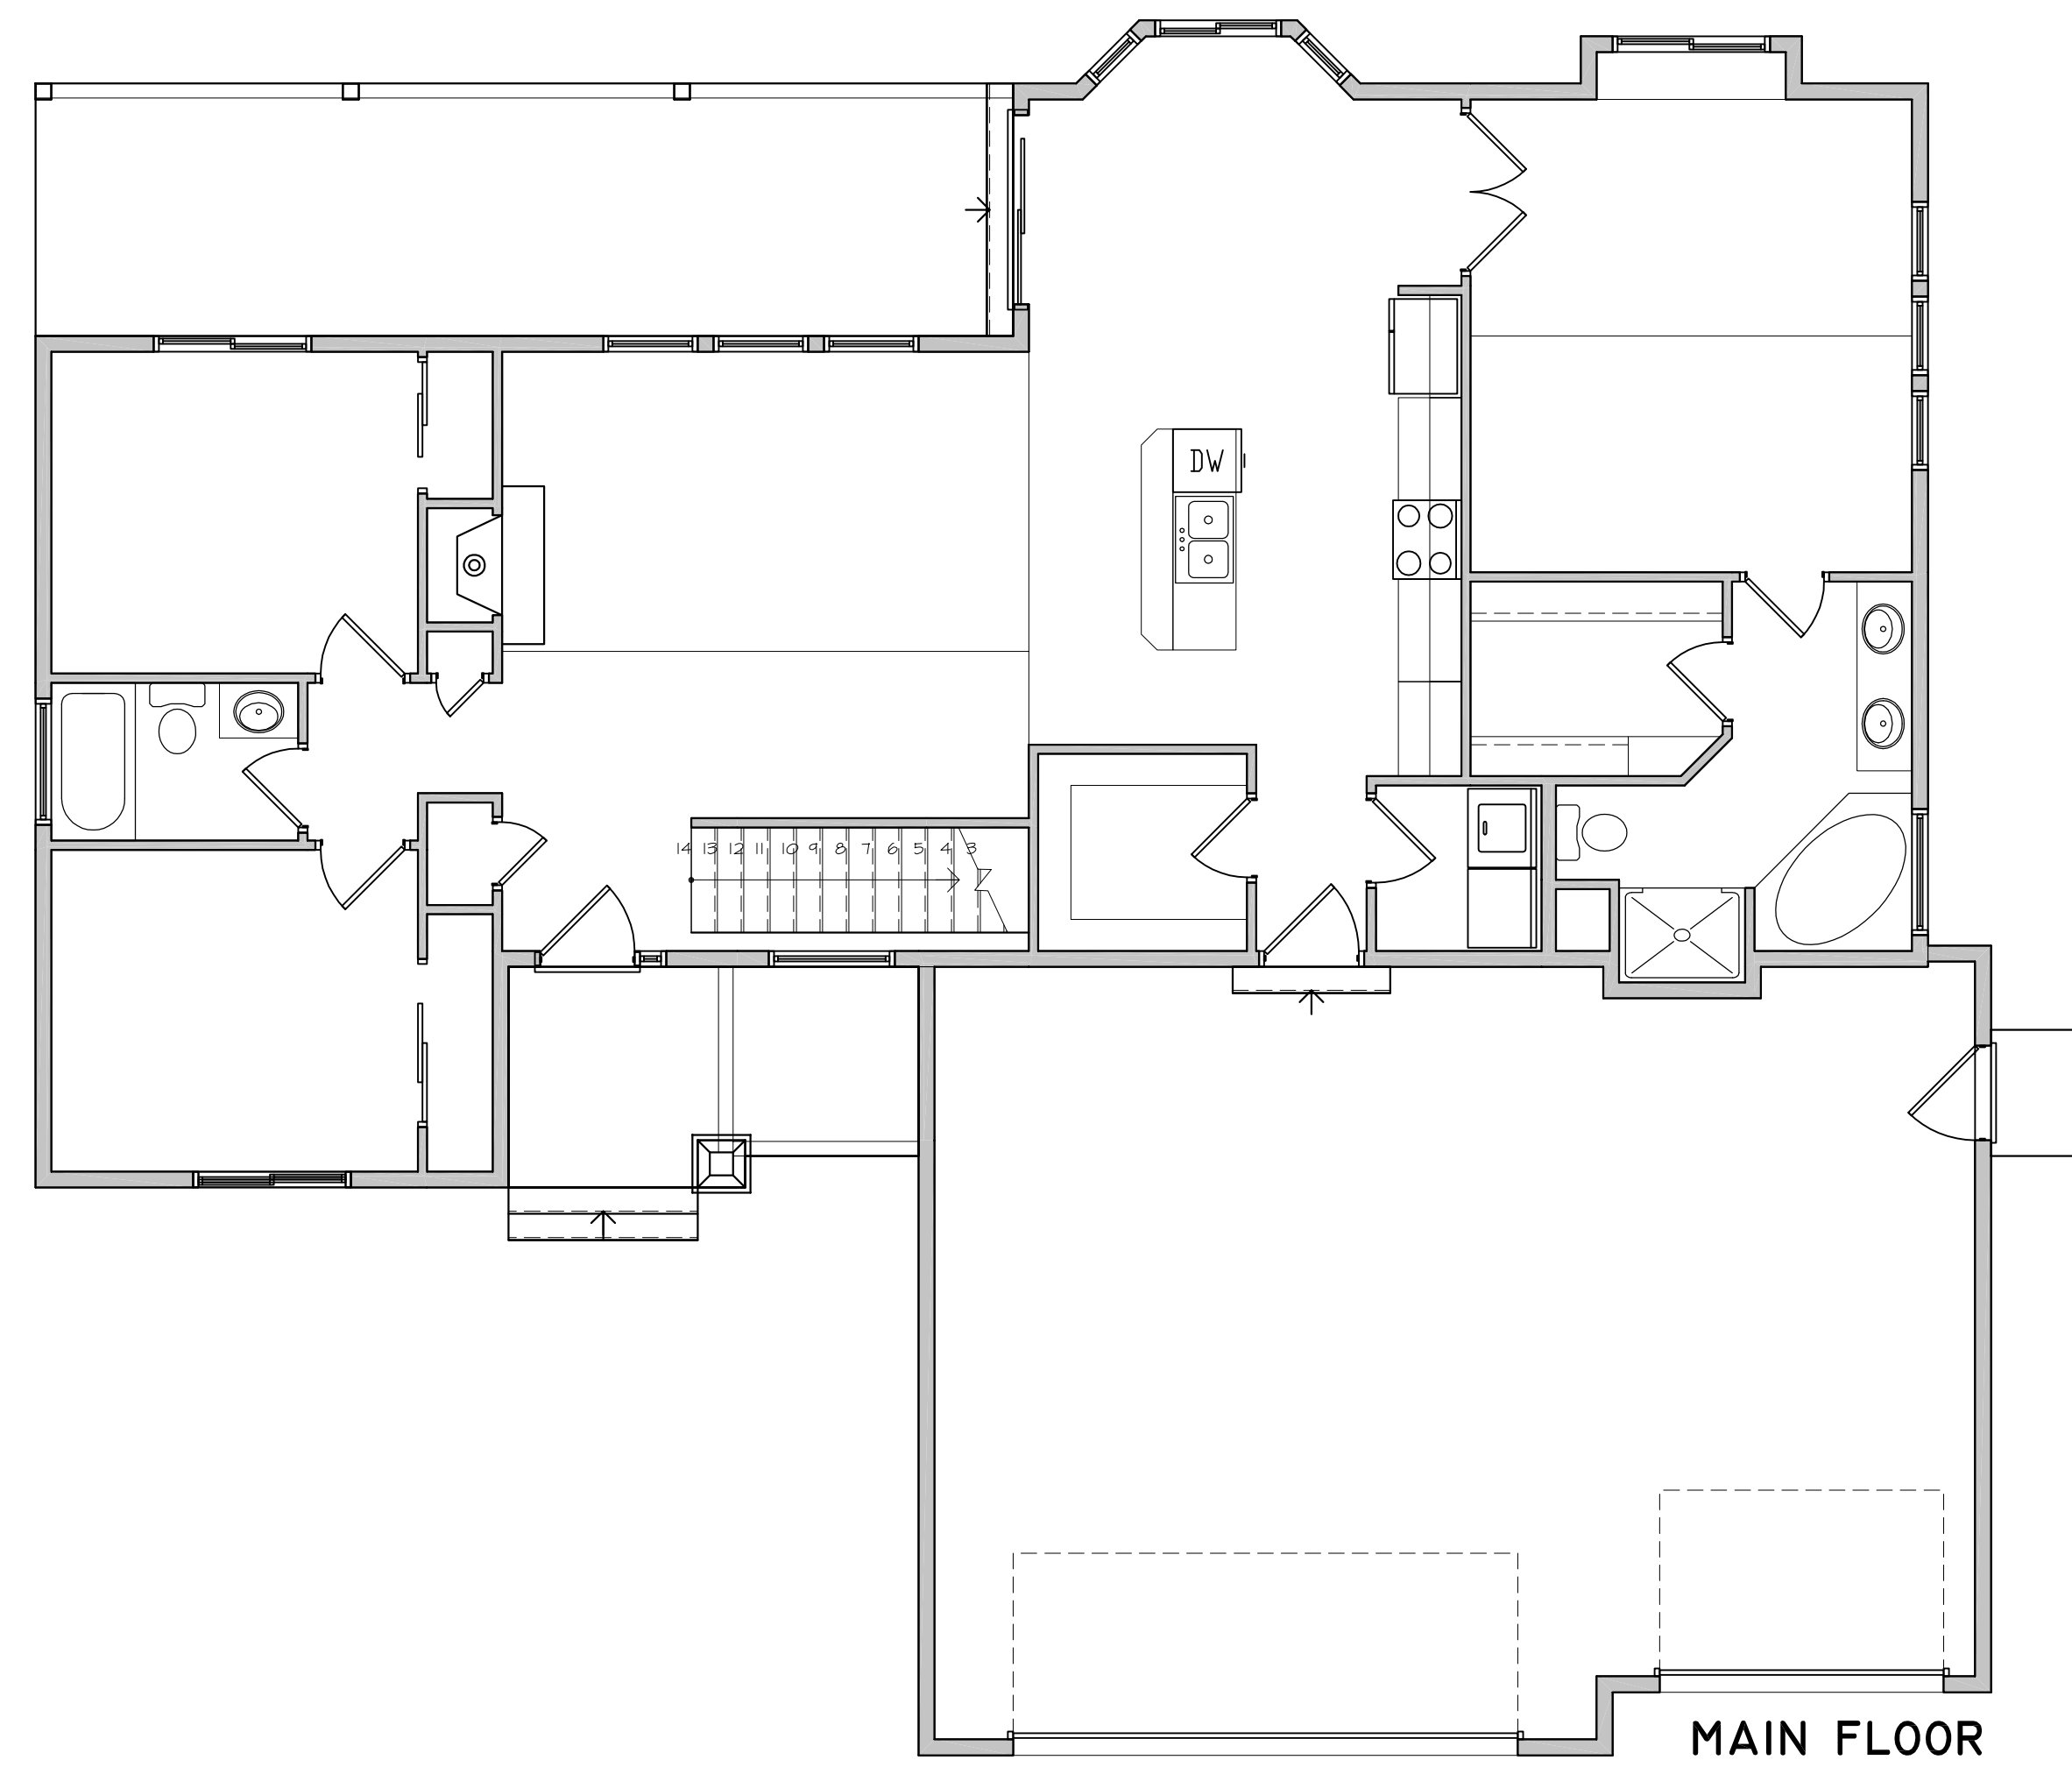


Kathleen

FIRST FLOOR = 1567 SQ. FT.
 BASEMENT = 1537 SQ. FT.
 TOTAL AREA = 3104 SQ. FT.

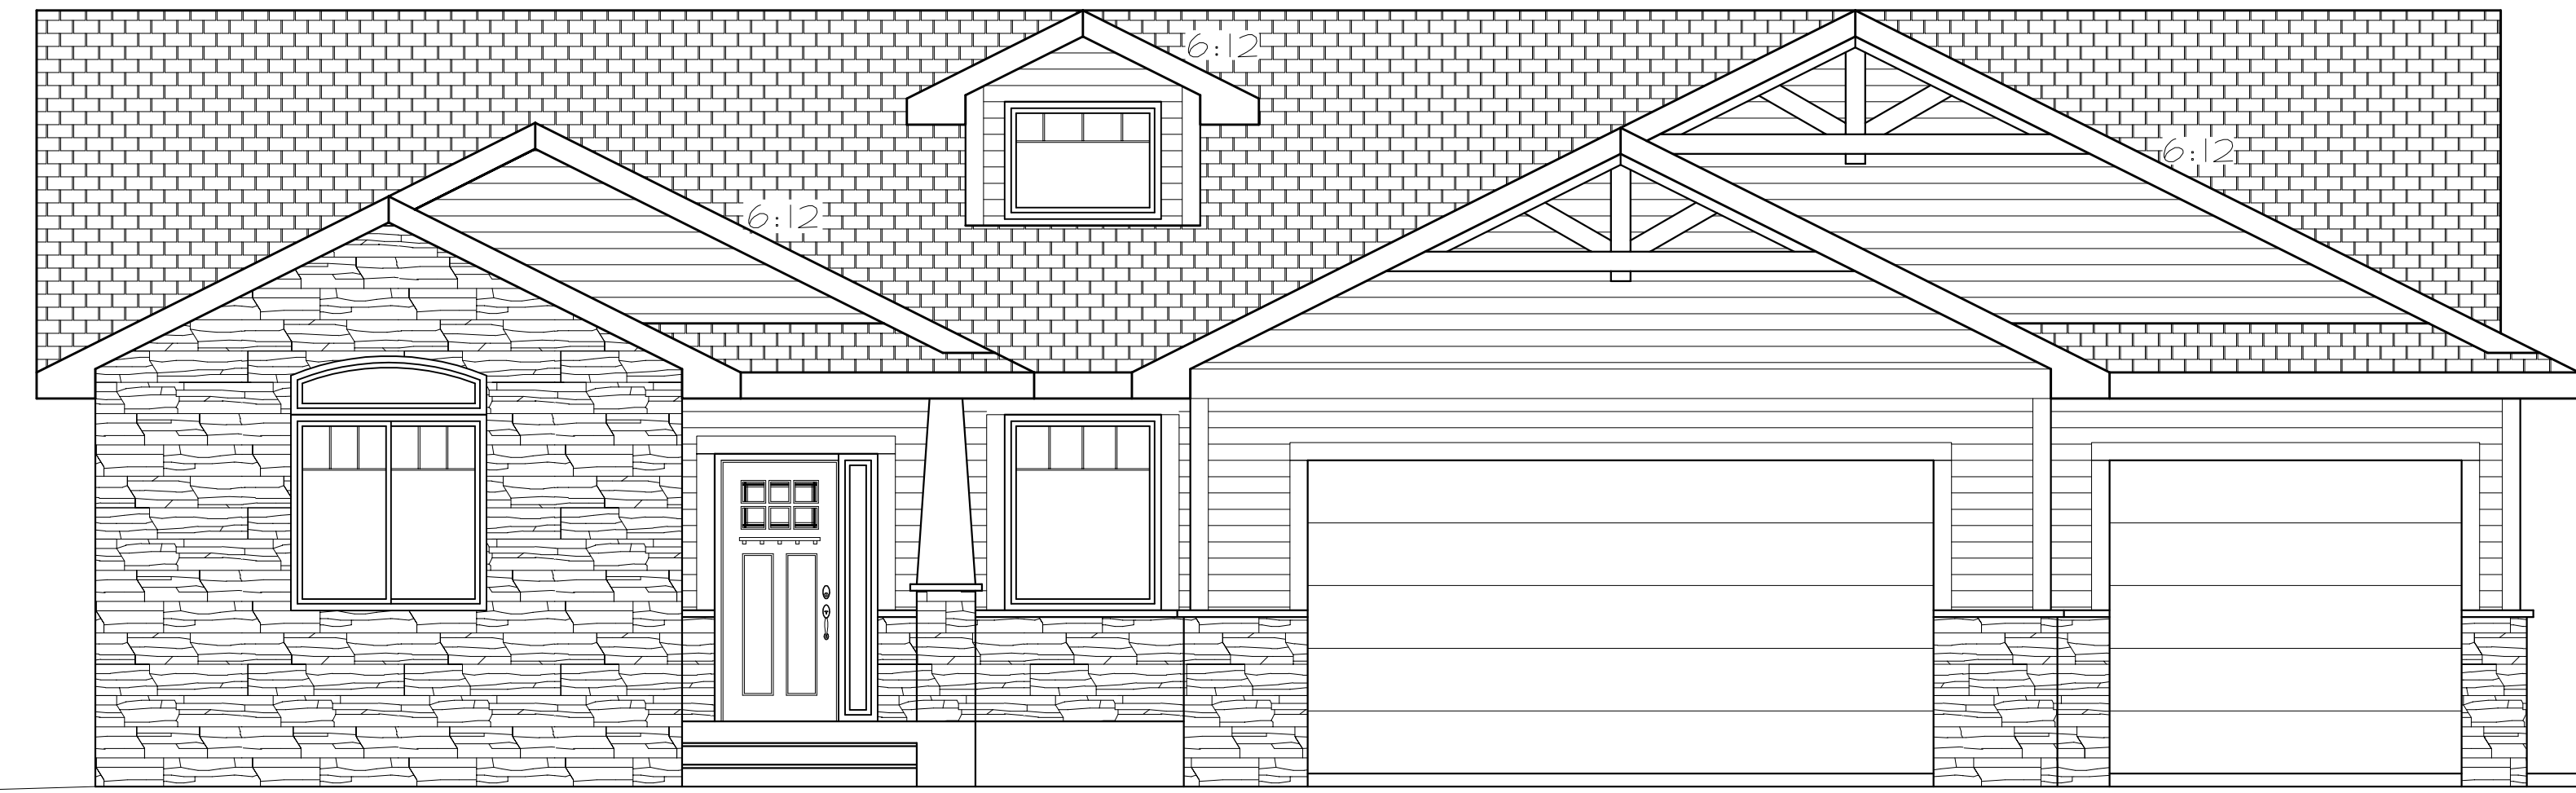

IMPACT
 DRAFTING & DESIGN, INC.
 DFC
 210 Hamish Blvd, Ste 2
 Billings, MT 59101
 406-259-2100
 www.impactdrafting.com

GENERAL CONTRACTOR:
TRI MOUNTAIN HOMES
 JOHN ALT
 PO BOX 2207
 GILLETTE, WY 82717
 phone #: 307-670-8353
 WWW.TRIMOUNTAINHOMES.COM
Impact Drafting & Design, Inc. is not responsible for any errors or omissions on these drawings. The contractor is responsible for verifying all dimensions.



Project No. _____
 Scale is correct. If not, please contact the drafter.
 by IMPACT Drafting
 Scale:
 1" = 4'

Kathleen
 GILLETTE, WY

Drawn by:	Date:
J. Graves	26 Jul 16
Revised by:	Date:
J. Graves	24 Jul 16
J. Graves	24 Aug 16
J. Graves	28 Aug 16
J. Graves	21 Jul 20

© 2016 IMPACT Drafting & Design, Inc. All rights reserved. All designs, drawings, plans, and written materials contained or described herein are the sole property of IMPACT Drafting & Design, Inc. and no part may be reproduced or transmitted in any form or by any means without written consent from IMPACT Drafting & Design, Inc. These drawings are licensed for ONE USER ONLY.

0
 UT
 Site Plan
 Lot 10