

Courtney

FIRST FLOOR = 754 SQ. FT.
SECOND FLOOR = 1284 SQ. FT.



GENERAL CONTRACTOR:
TRI MOUNTAIN HOMES
JOHN ALT
PO BOX 2207
GILLETTE, WY 82717
phone #: 307-670-8353
www.trimountainhomes.com




Project No. _____
Scale: 1" = 4'

Courtney
GILLETTE, WY


Drawn by: J. Graves
Date: 29 Oct 20
Revised by: J. Graves
Date: 09 Nov 20

© 2020 IMPACT Drafting & Design, Inc. All rights reserved. All designs, drawings, plans, and written materials contained or described herein are the sole property of IMPACT Drafting & Design, Inc. and no part may be reproduced, stored in a retrieval system, or transmitted in any form or by any means, electronic, mechanical, photocopying, recording, or by any information storage and retrieval system, without written consent from IMPACT Drafting & Design, Inc.

0/6
Site Plan
Lot 10

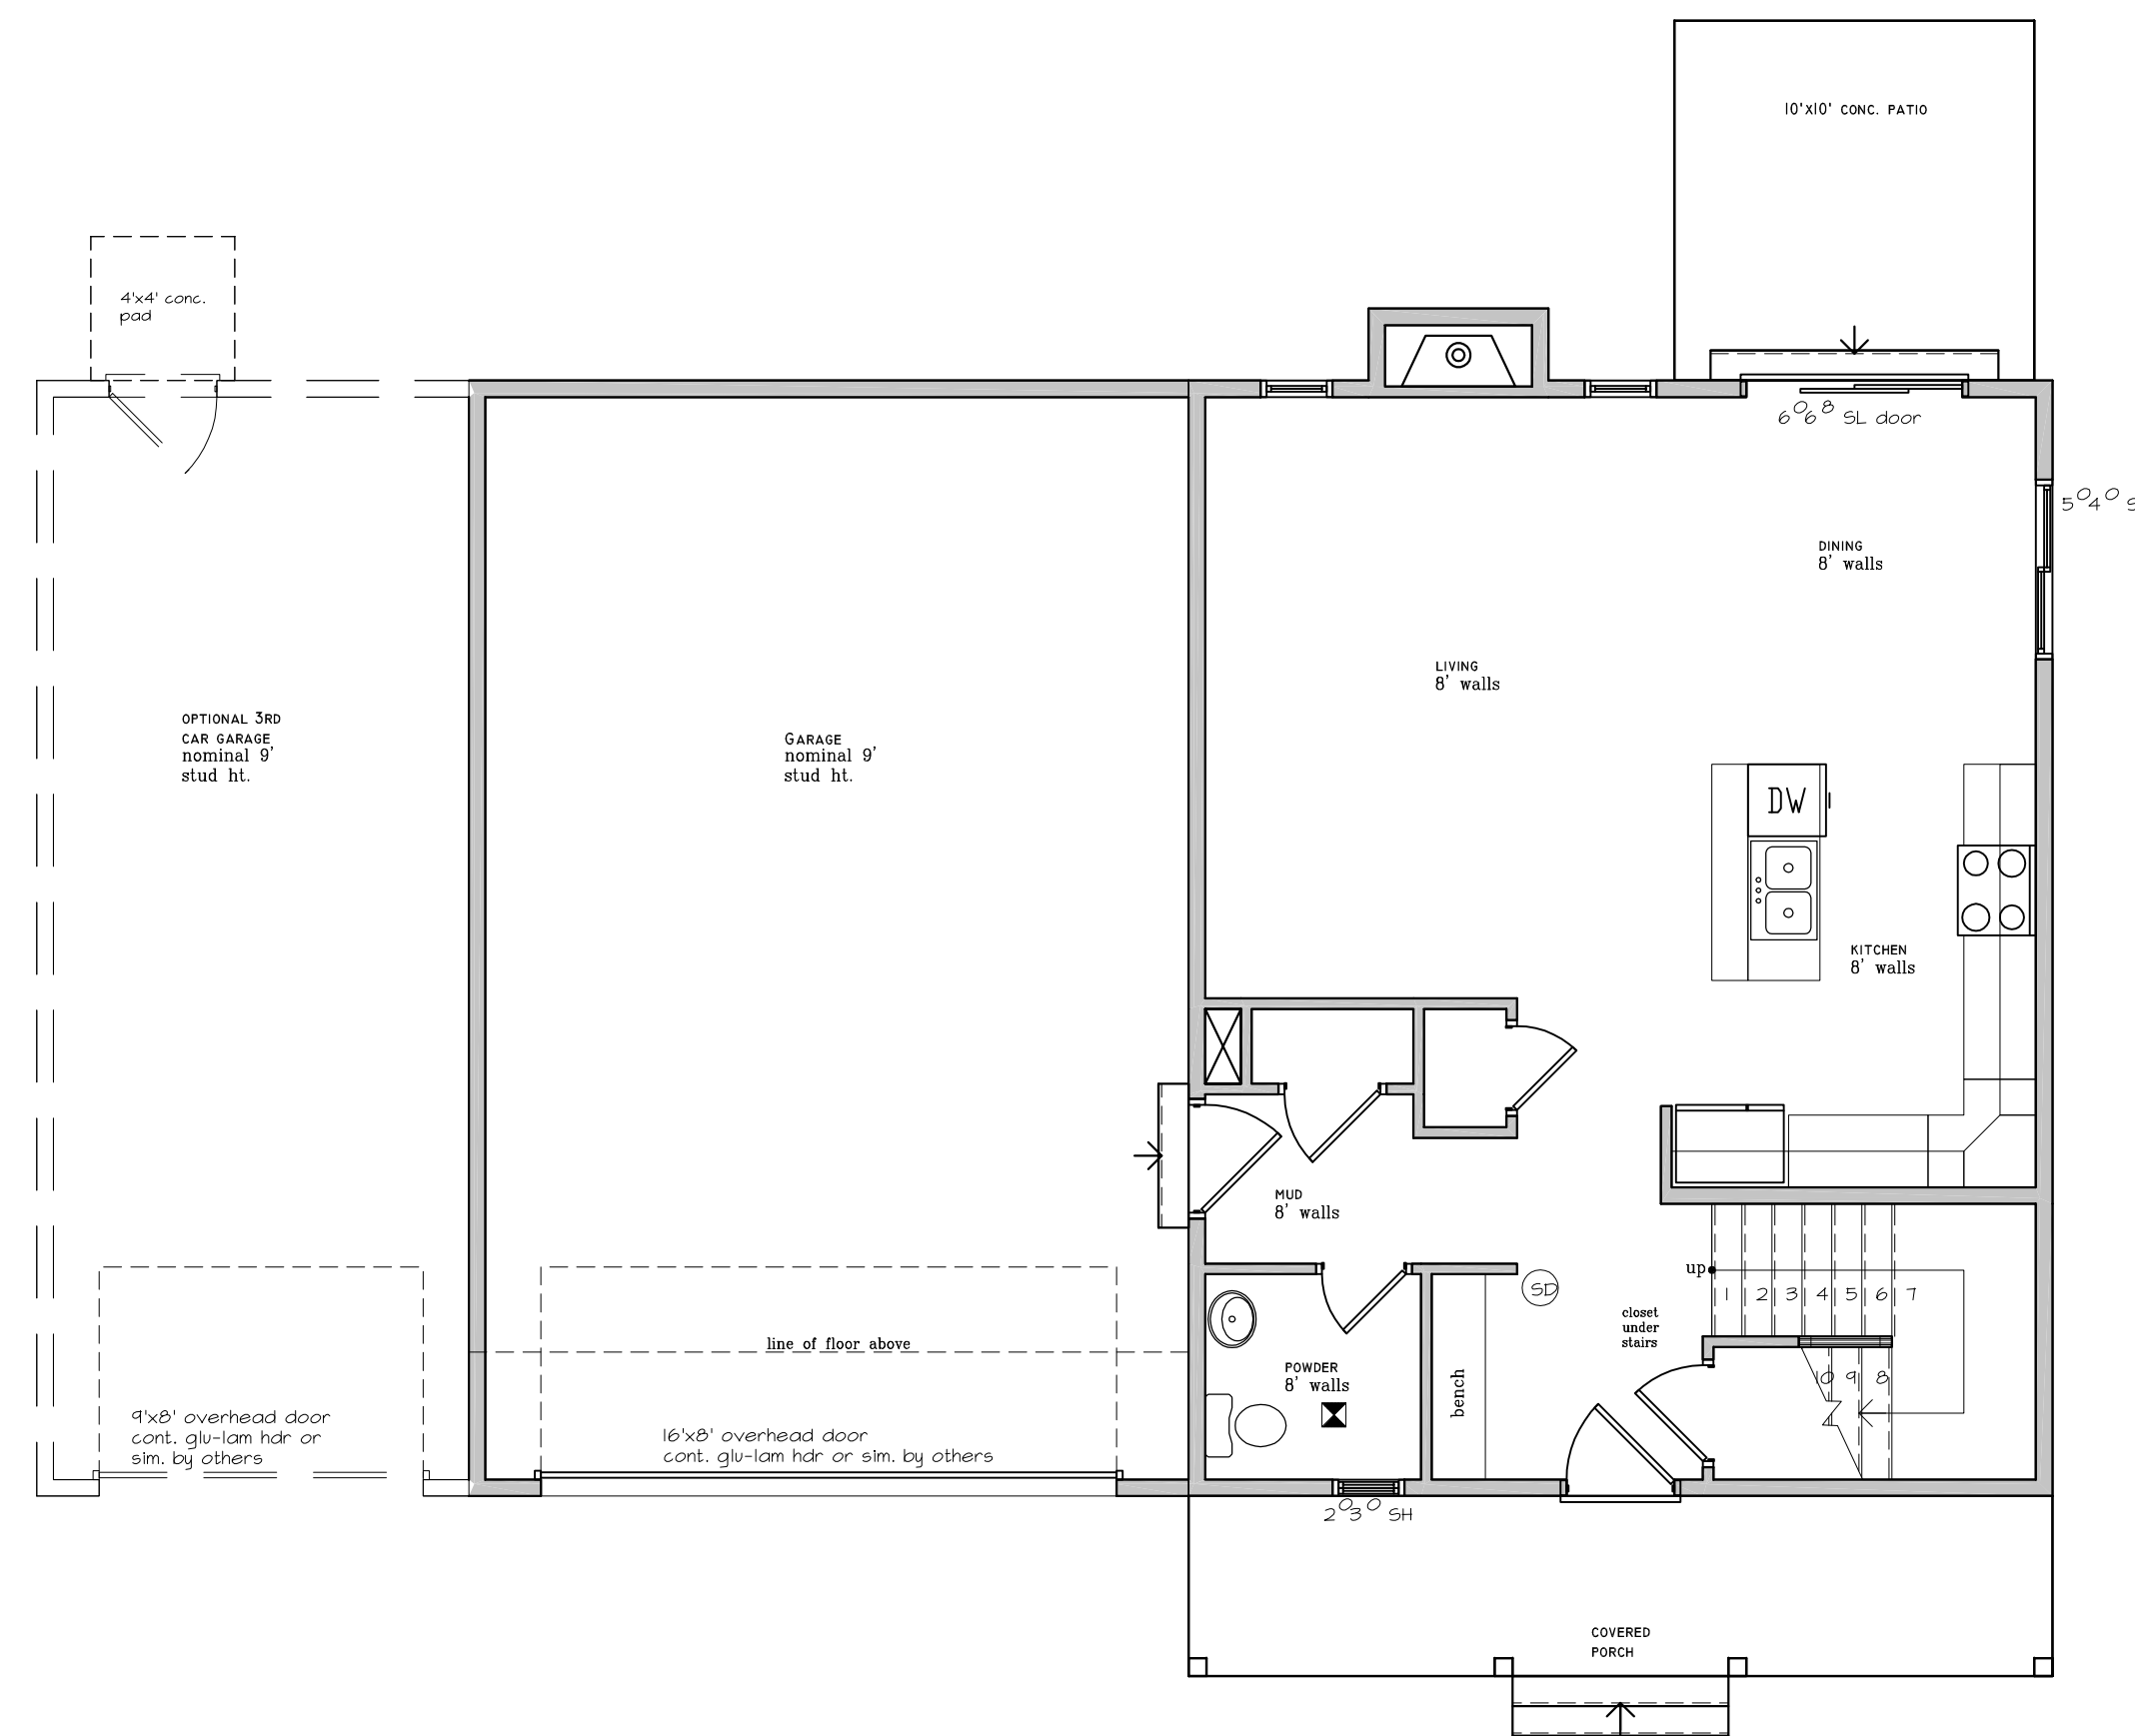

FIRST FLOOR

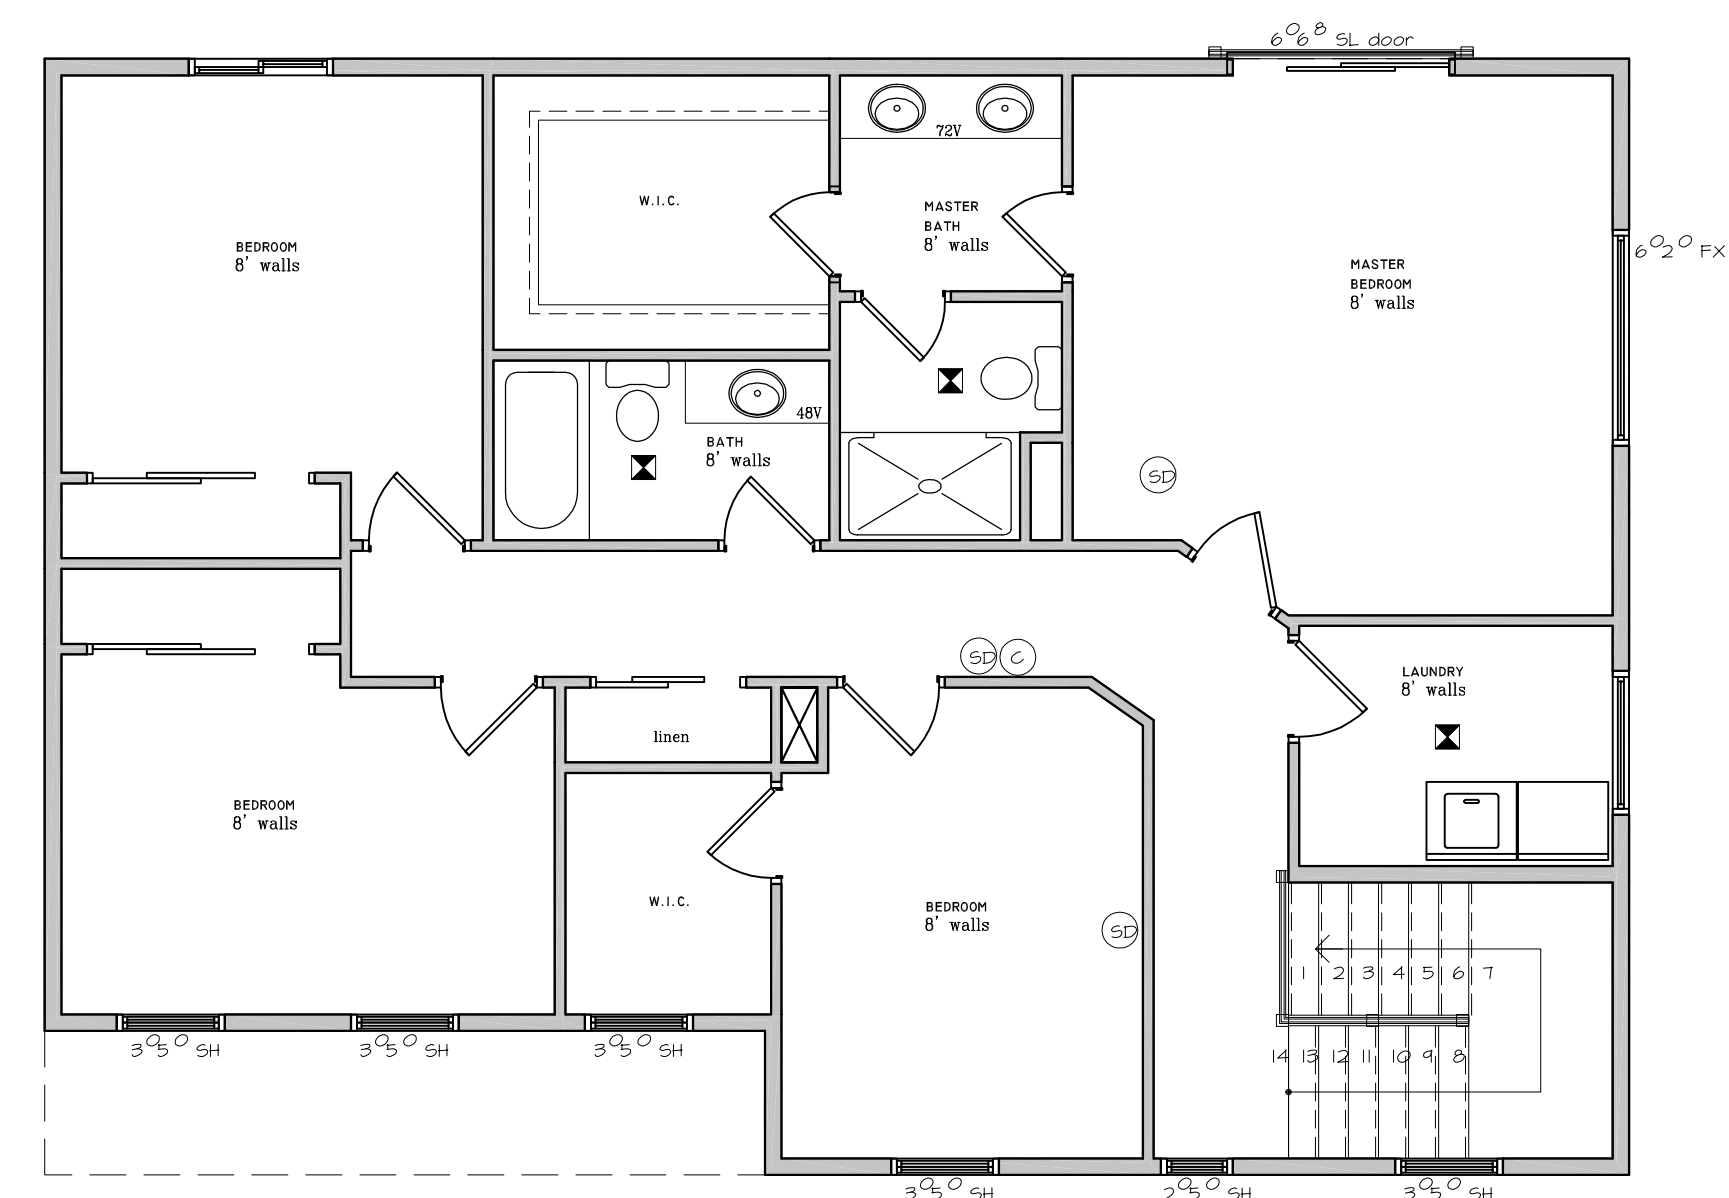

SECOND FLOOR