

OPTIONAL 3RD CAR GARAGE



FRONT ELEVATION W/ STD 2 CAR GARAGE

THE SWEETWATER

Square Footage:
 First Floor 758sf (774)
 Upper Floor 875sf
 Basement Floor 758sf
 Total Living Area: 2391sf (2407)

**TRI MOUNTAIN
 HOMES**

**SPEC
 HOME
 ADDRESS
 LOT XX, BLOCK XX
 SUBDIVISION**

**THE
 SWEETWATER**
 1633 SQFT
 Two Story
 Single Family
 Home


SHEET TITLE

**FLYER
 PAGE**


SCALE= 1/8"=1'-0"

ISSUE: 04-13-21


REVISED:

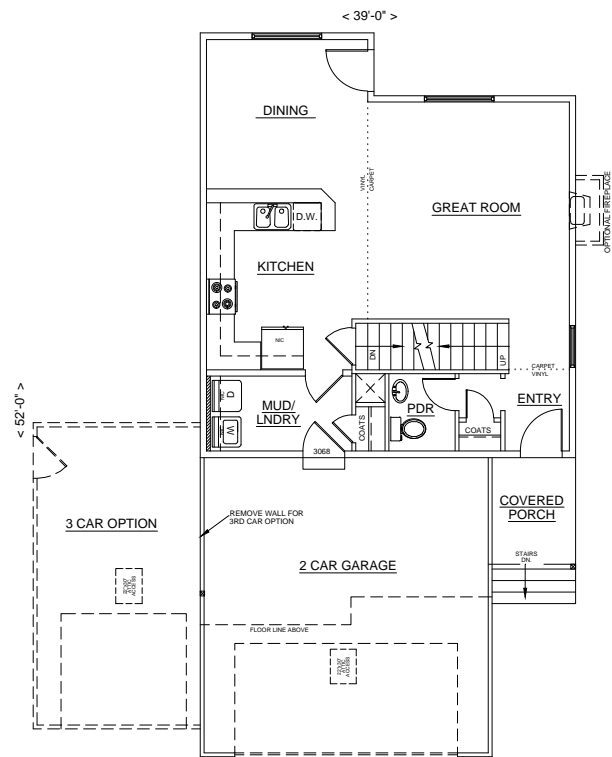

FIRST FLOOR

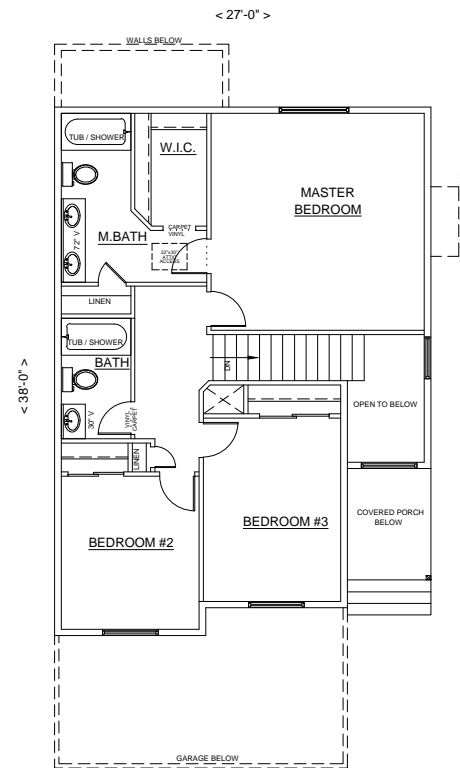

UPPER FLOOR

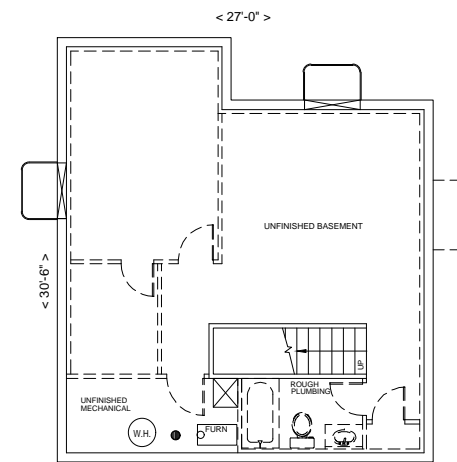

BASEMENT