

OPTIONAL 3RD CAR GARAGE



FRONT ELEVATION W/ STD 2 CAR GARAGE

# THE SWEETWATER II

Square Footage:  
 First Floor 783sf (799)  
 Upper Floor 875sf  
 Basement Floor 758sf  
 Total Living Area: 2416sf (2432)

**TRI MOUNTAIN  
HOMES**

**SPEC HOME ADDRESS LOT XX, BLOCK XX SUBDIVISION**

**THE SWEETWATER II**  
 1658 SQFT  
 Two Story  
 Single Family Home


SHEET TITLE

**FLYER PAGE**


SCALE= 1/8"=1'-0"  
 ISSUE: 04-23-21

REVISED:



**0**

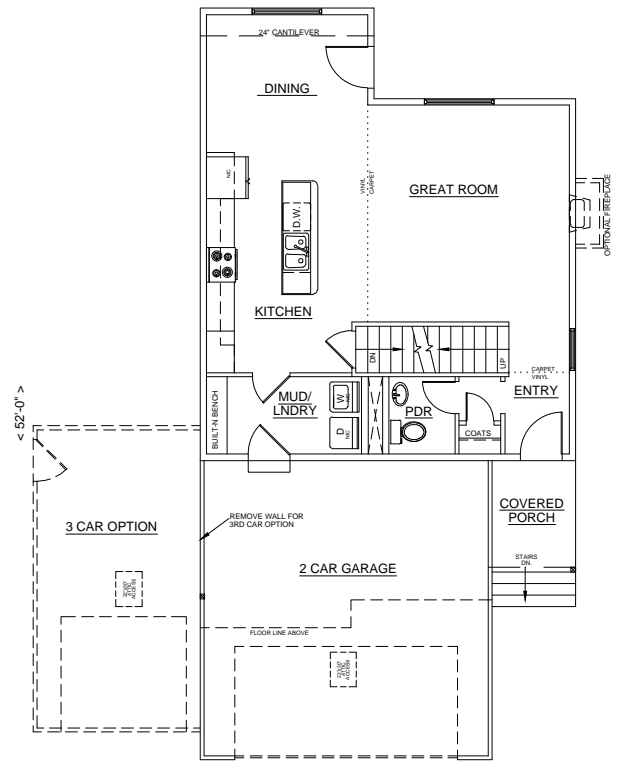

FIRST FLOOR

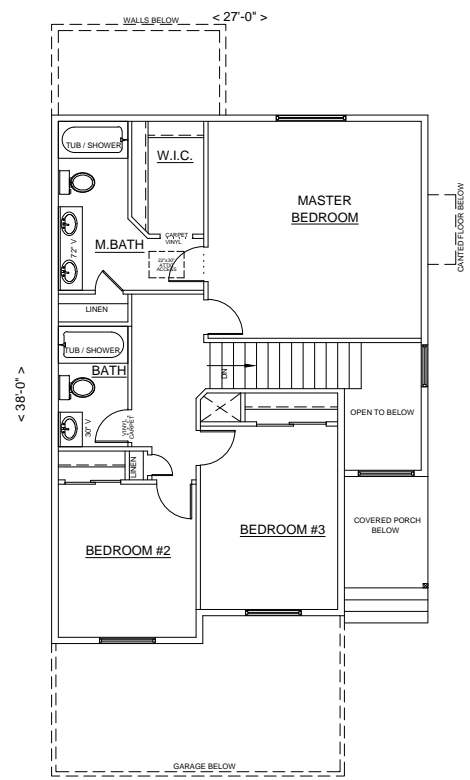

UPPER FLOOR

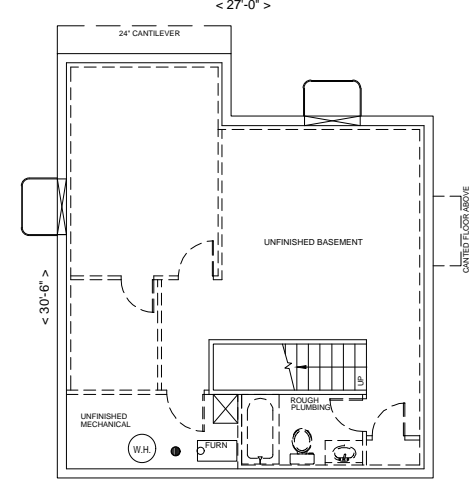

BASEMENT